


BUILDING AREA

MAIN LEVEL	3013 SF
SECOND FLOOR	1350 SF
Gross Building Area	4363 SF

COVERED ENTRY	47 SF
COVERED PORCH	286 SF
GARAGE	676 SF
Exterior Area	1010 SF
TOTAL:	5373 SF




For reference only:
not for construction
and for approval

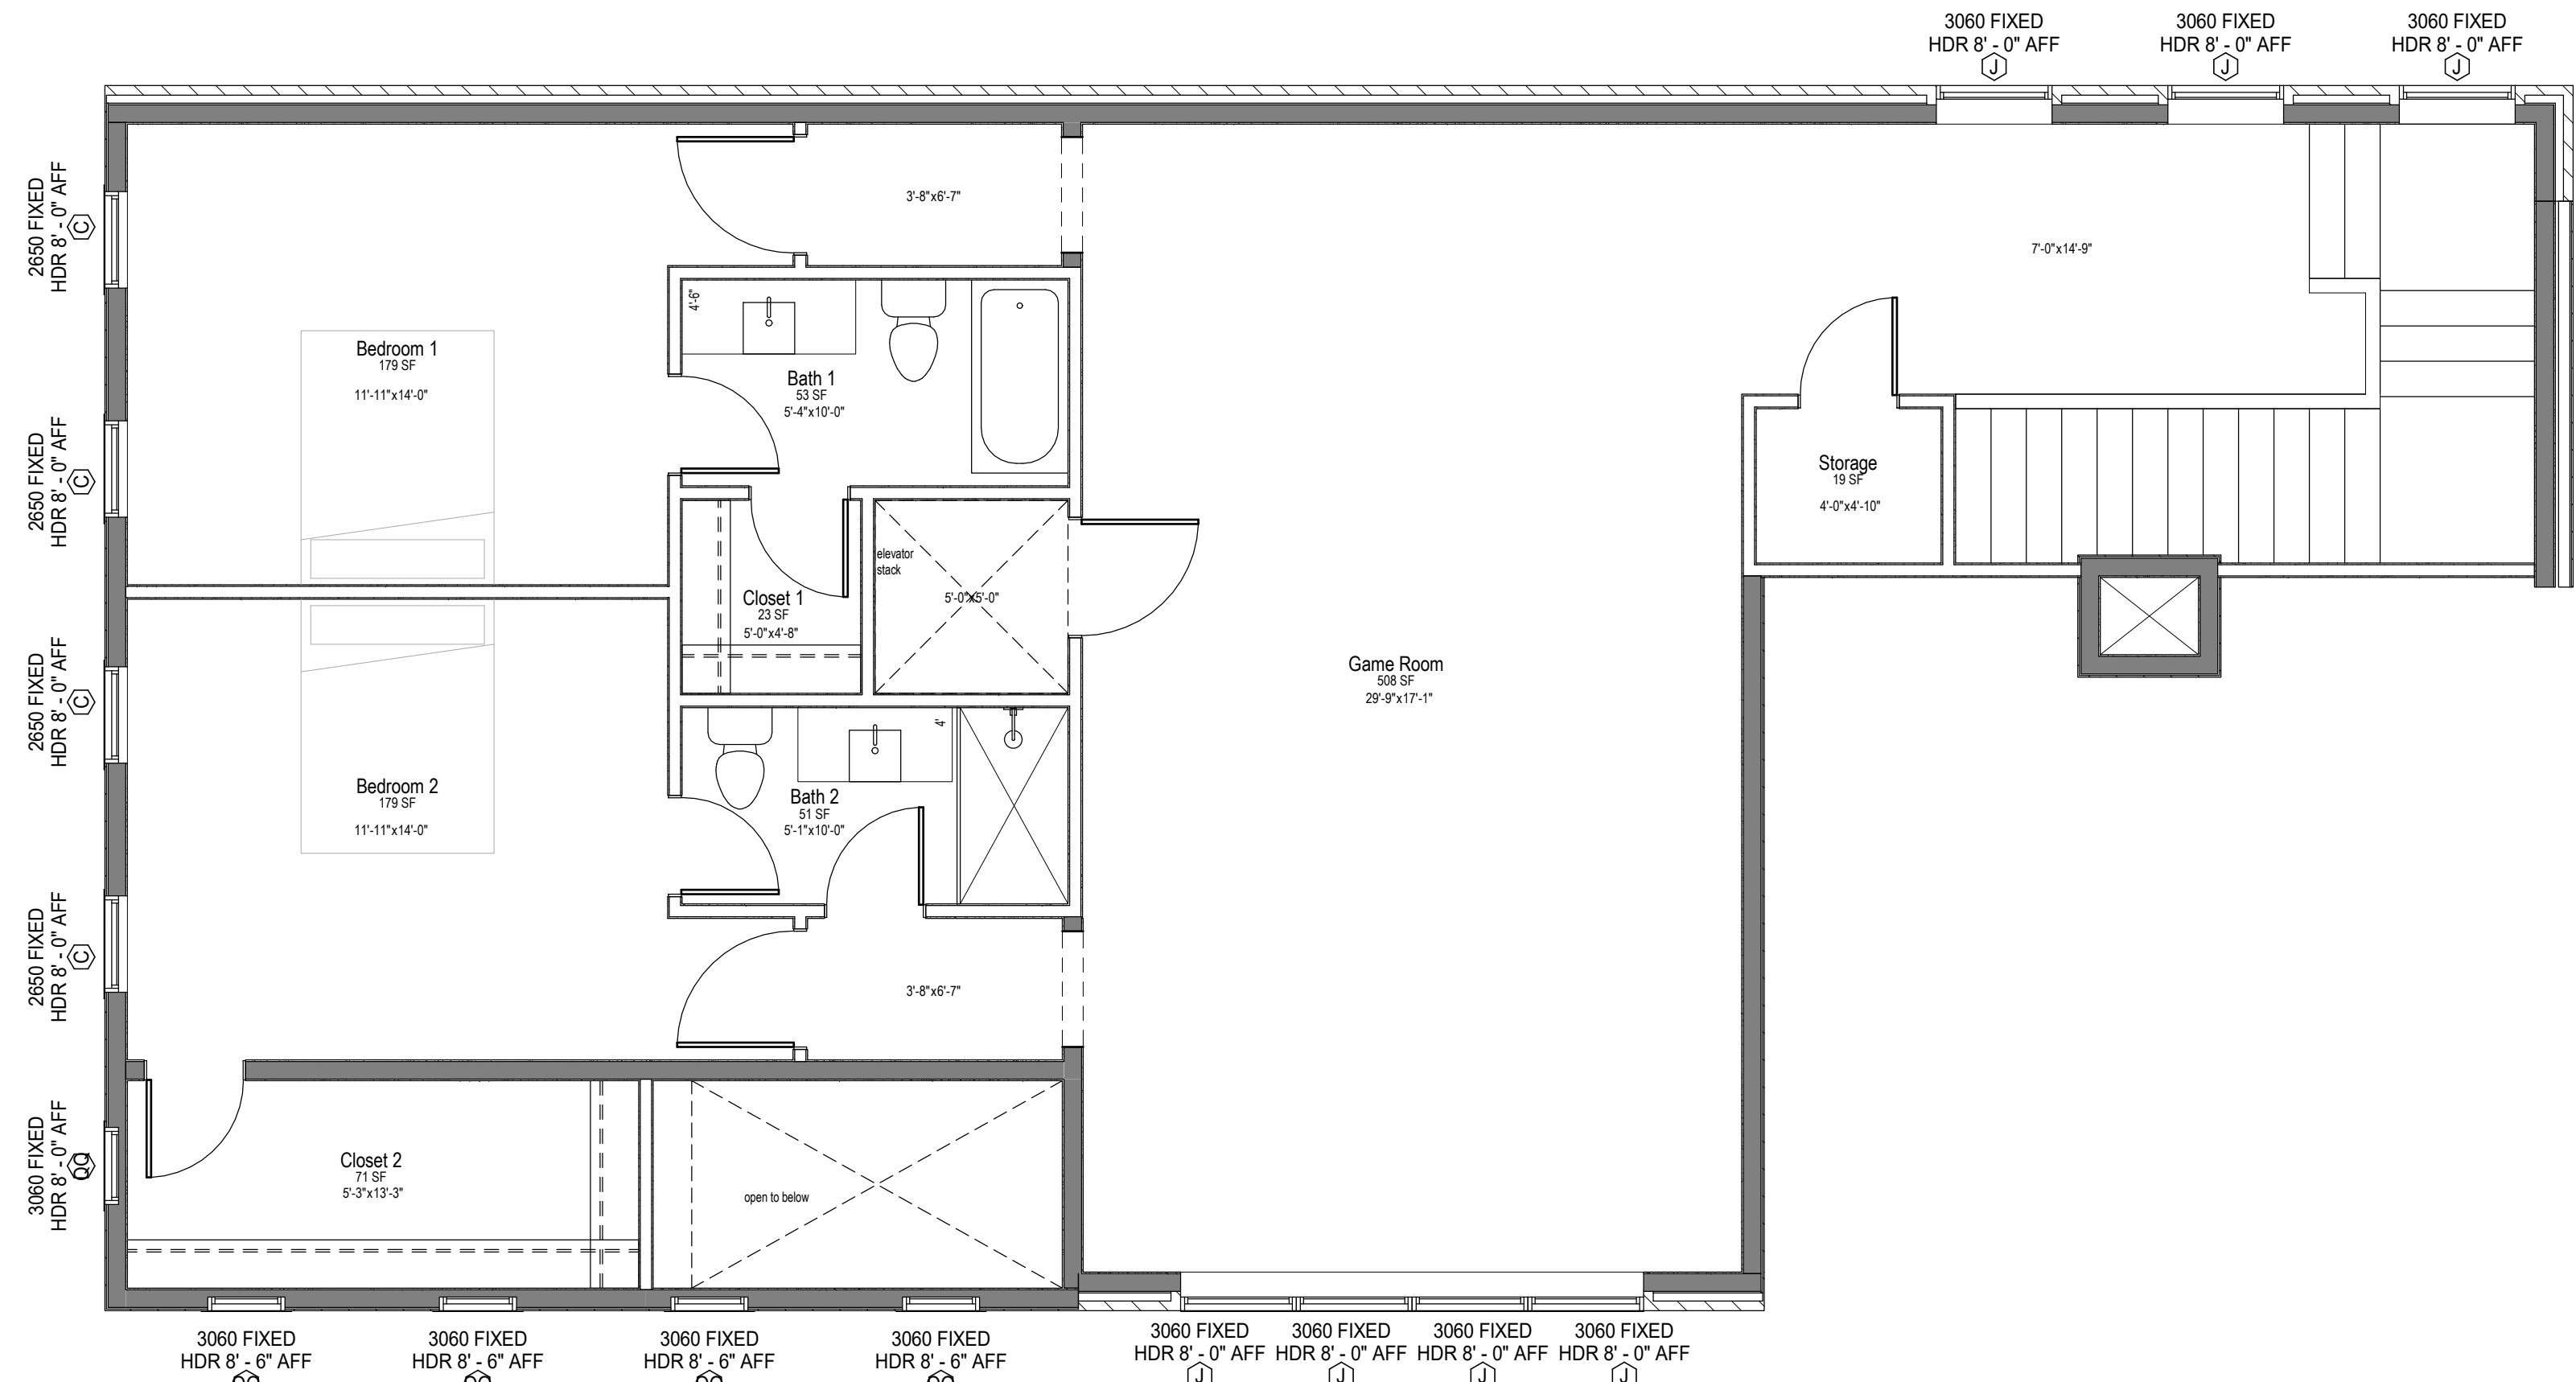

2 SECOND FLOOR PLAN

SCALE: 1/4" = 1'-0"

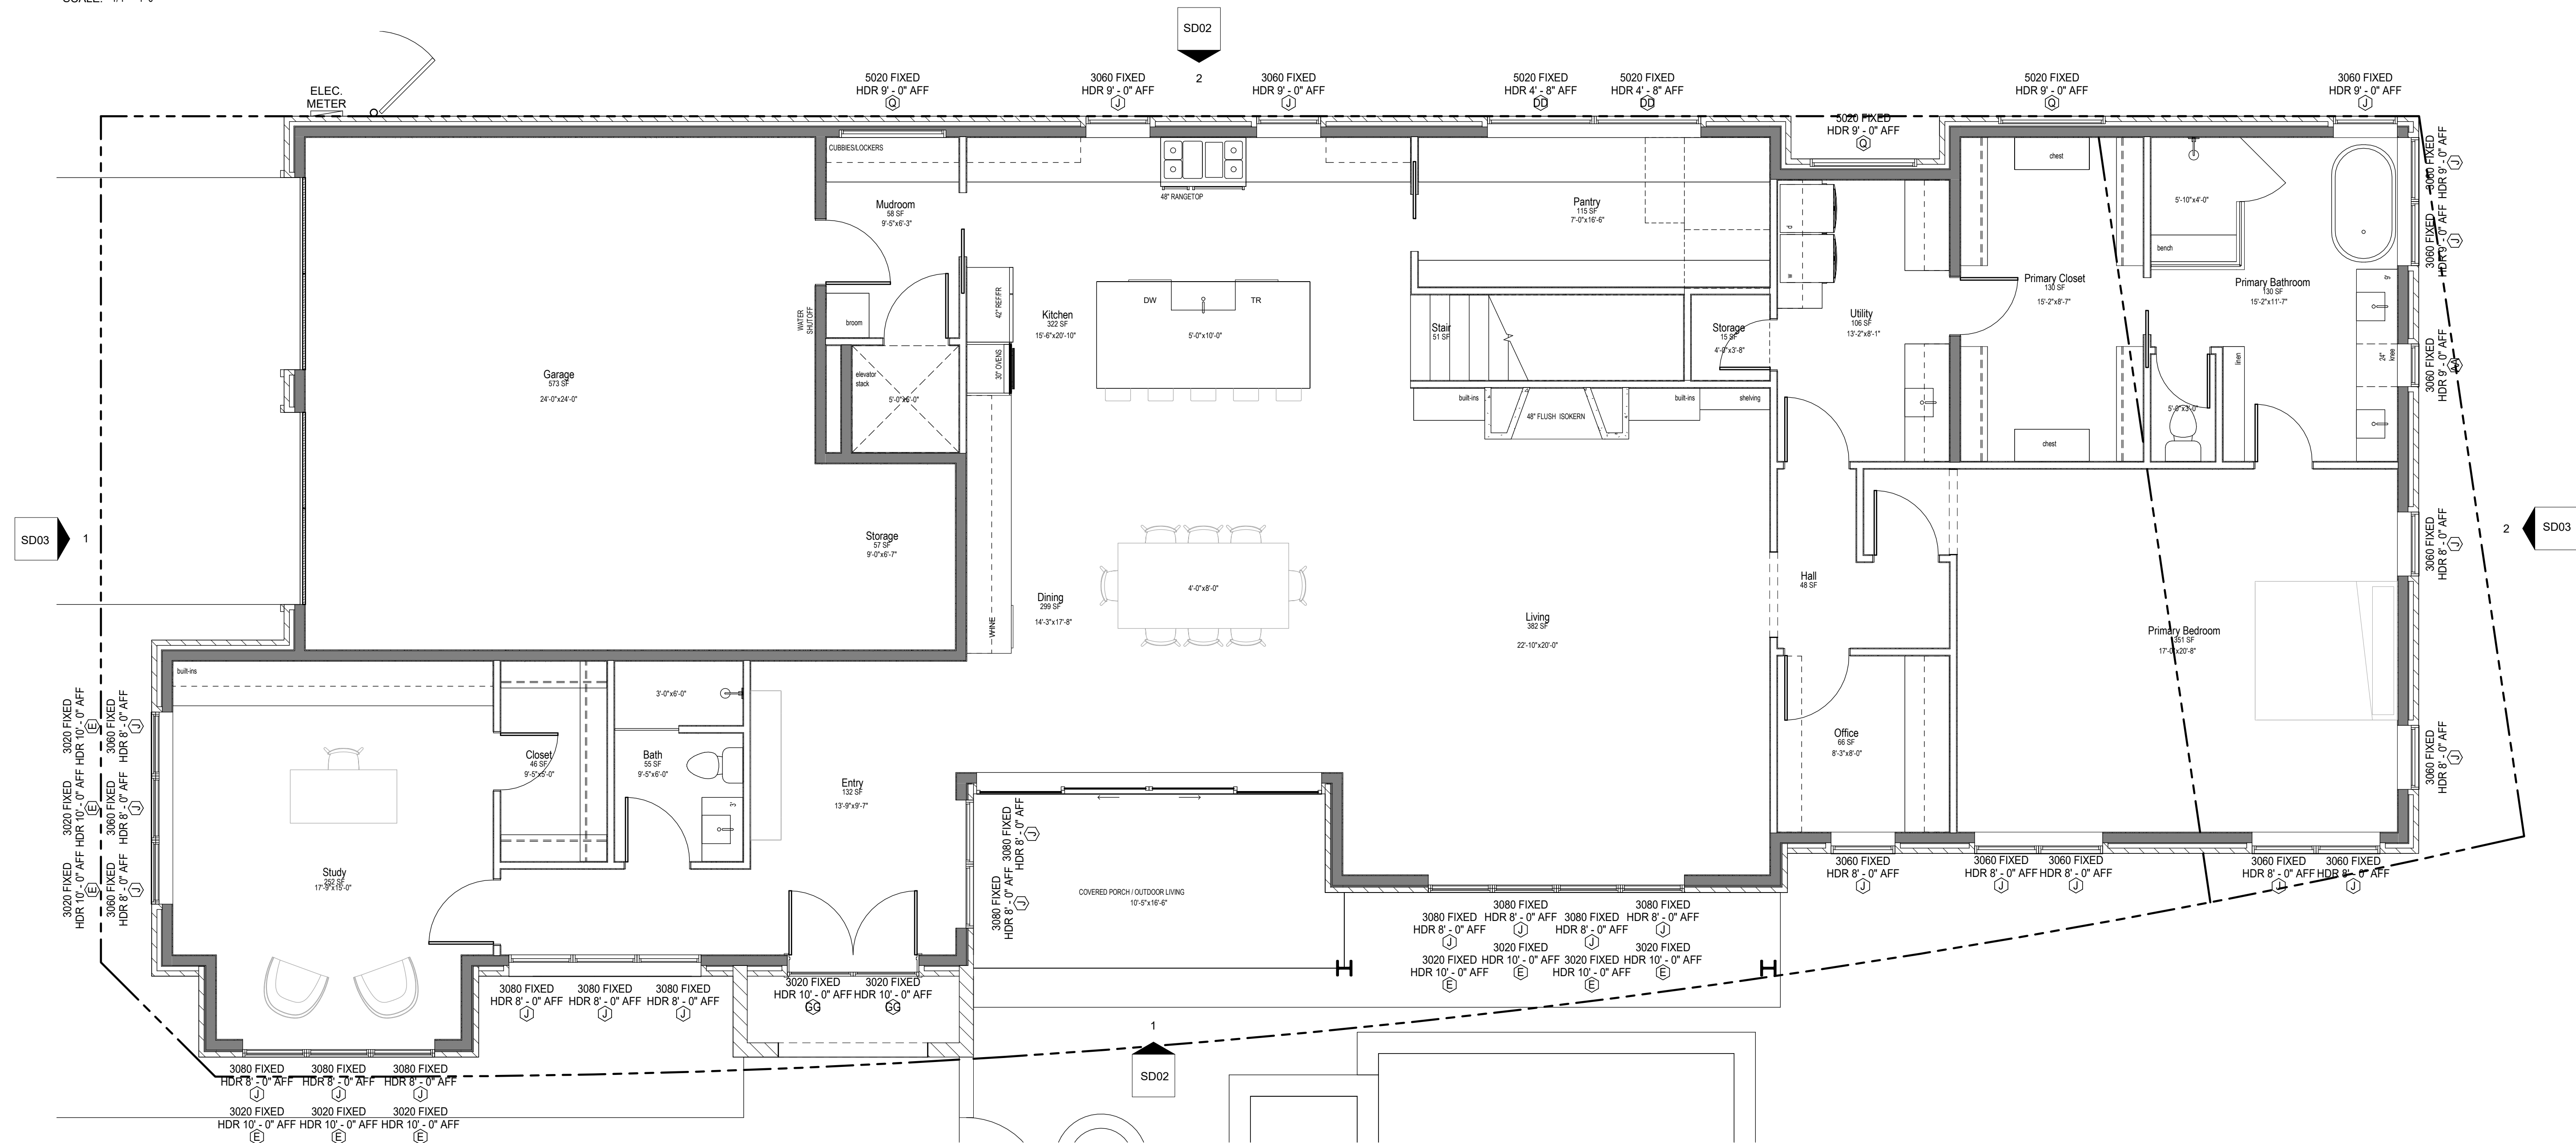

1 FIRST FLOOR PLAN

SCALE: 1/4" = 1'-0"




1 FRONT (NORTH) ELEVATION
 SCALE: 1/4" = 1'-0"



2 SOUTH ELEVATION
 SCALE: 1/4" = 1'-0"



1 EAST ELEVATION
 SCALE: 1/4" = 1'-0"

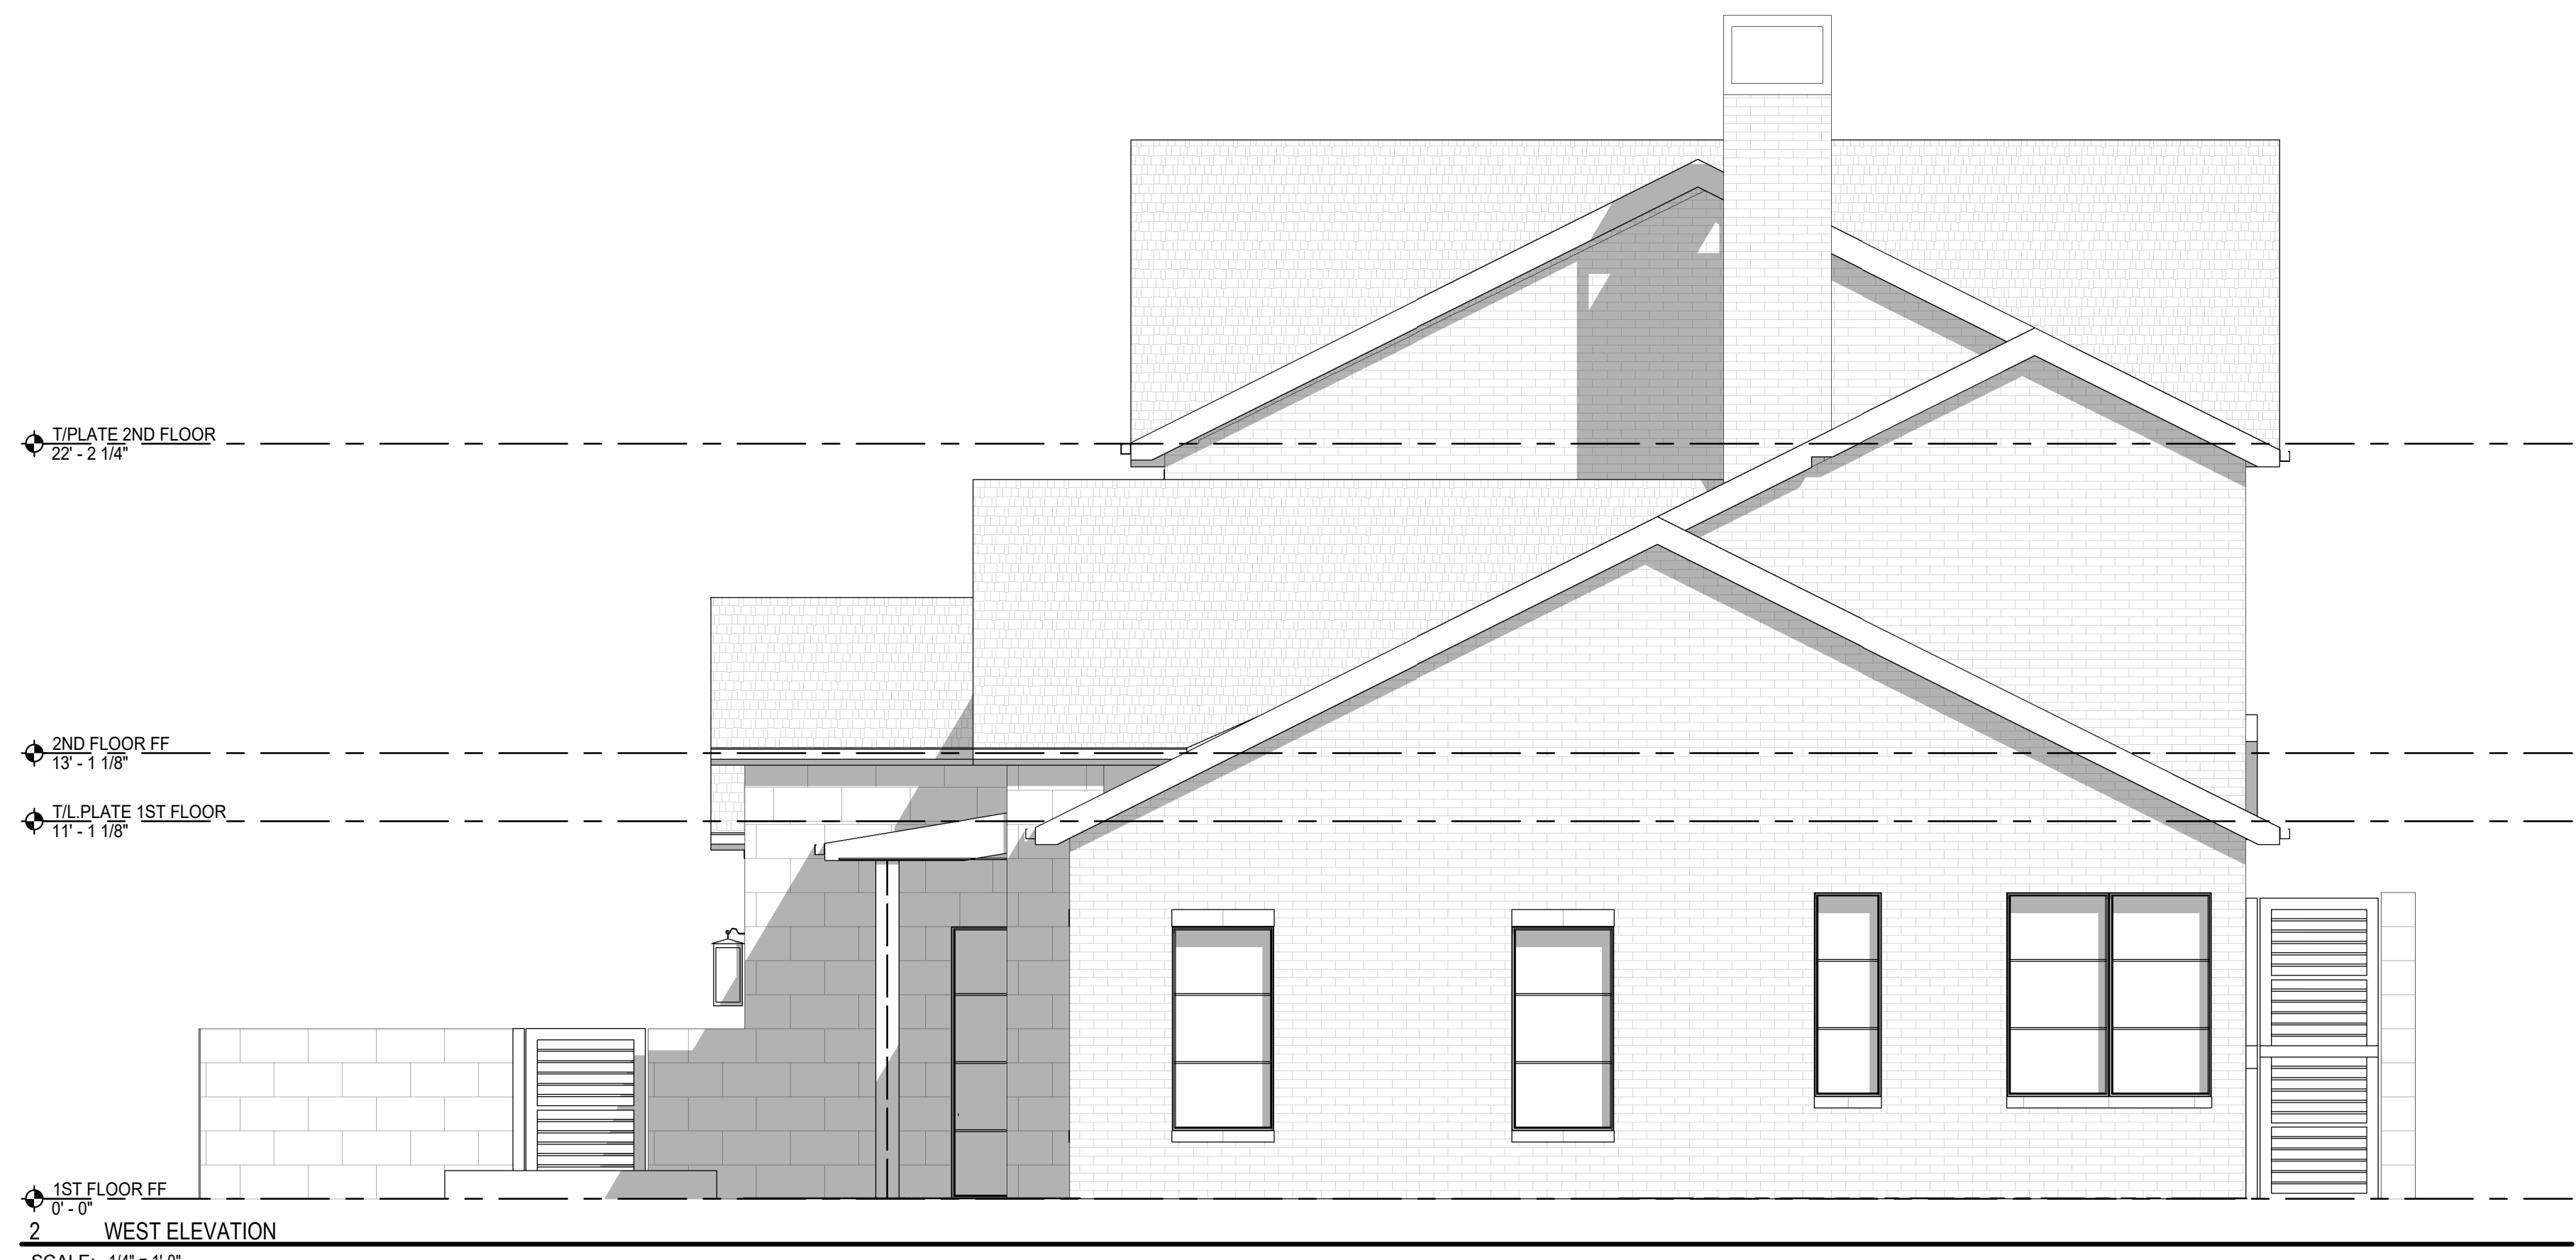

2 WEST ELEVATION
 SCALE: 1/4" = 1'-0"

